


# Playground Grass System

Edge Detail - Building (transition from aggregate to rubber)

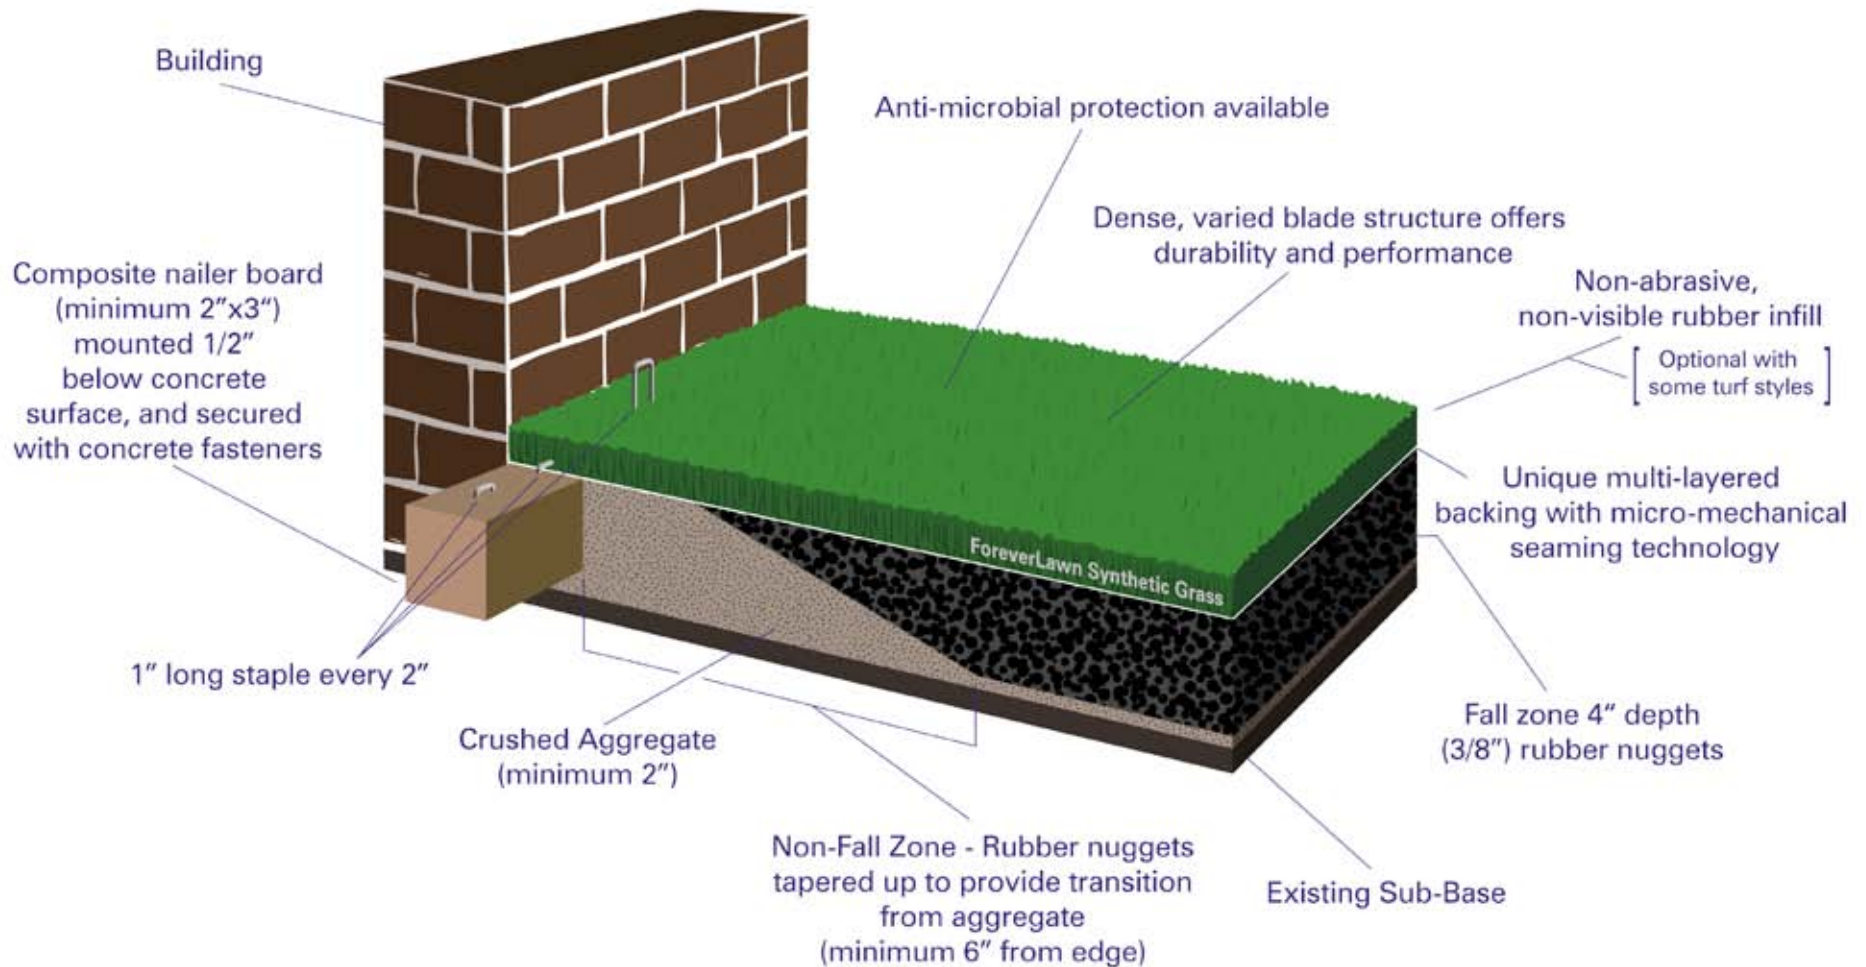

**ForeverLawn**  
INC.

4500 Bogan Avenue NE • Albuquerque, NM 87109  
Phone: 505.217.0177 • Fax: 866.212.1925 • foreverlawn.com

Drawn By	M. Jiron	Date	5/7/09
Scale	Not to scale		
Drawing No.	ED-110		