


Playground Grass System

Edge Detail - Rubber curb (transition from aggregate to rubber)

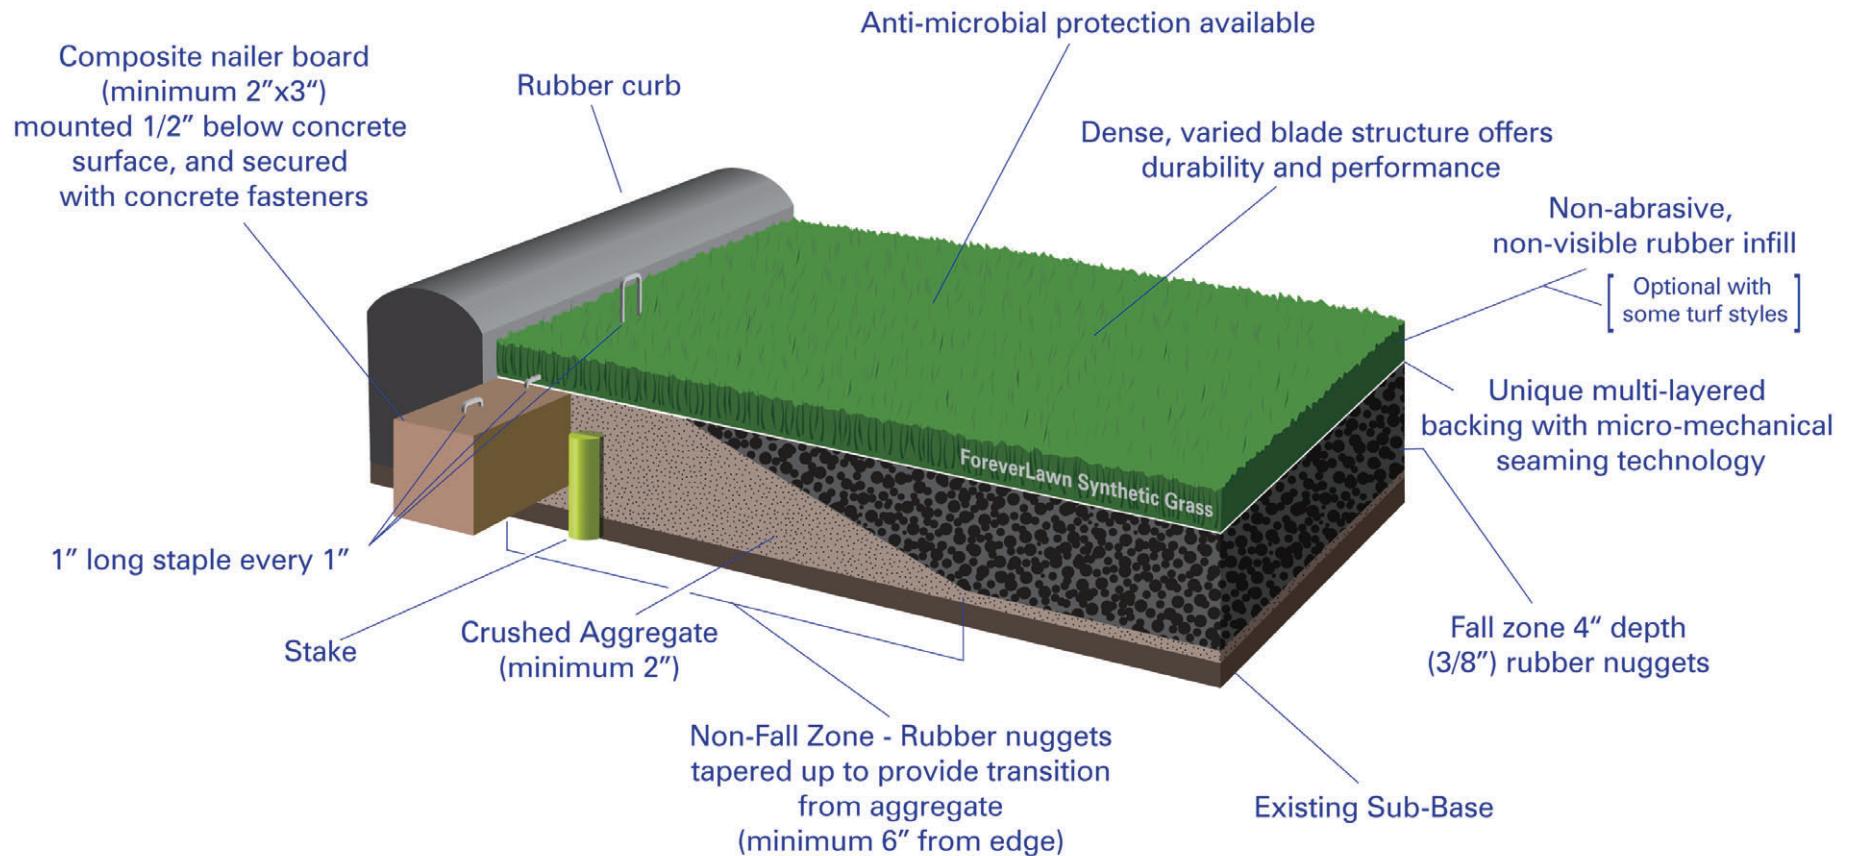

4500 Bogan Avenue NE • Albuquerque, NM 87109
 Phone: 505.217.0177 • Fax: 866.212.1925 • foreverlawn.com

Drawn By	Name M.Jiron	Date 5/7/09
Scale	Not to scale	
Drawing No.	ED-130	