


Playground Grass System

Installed over 2" SafetyFoam Pro

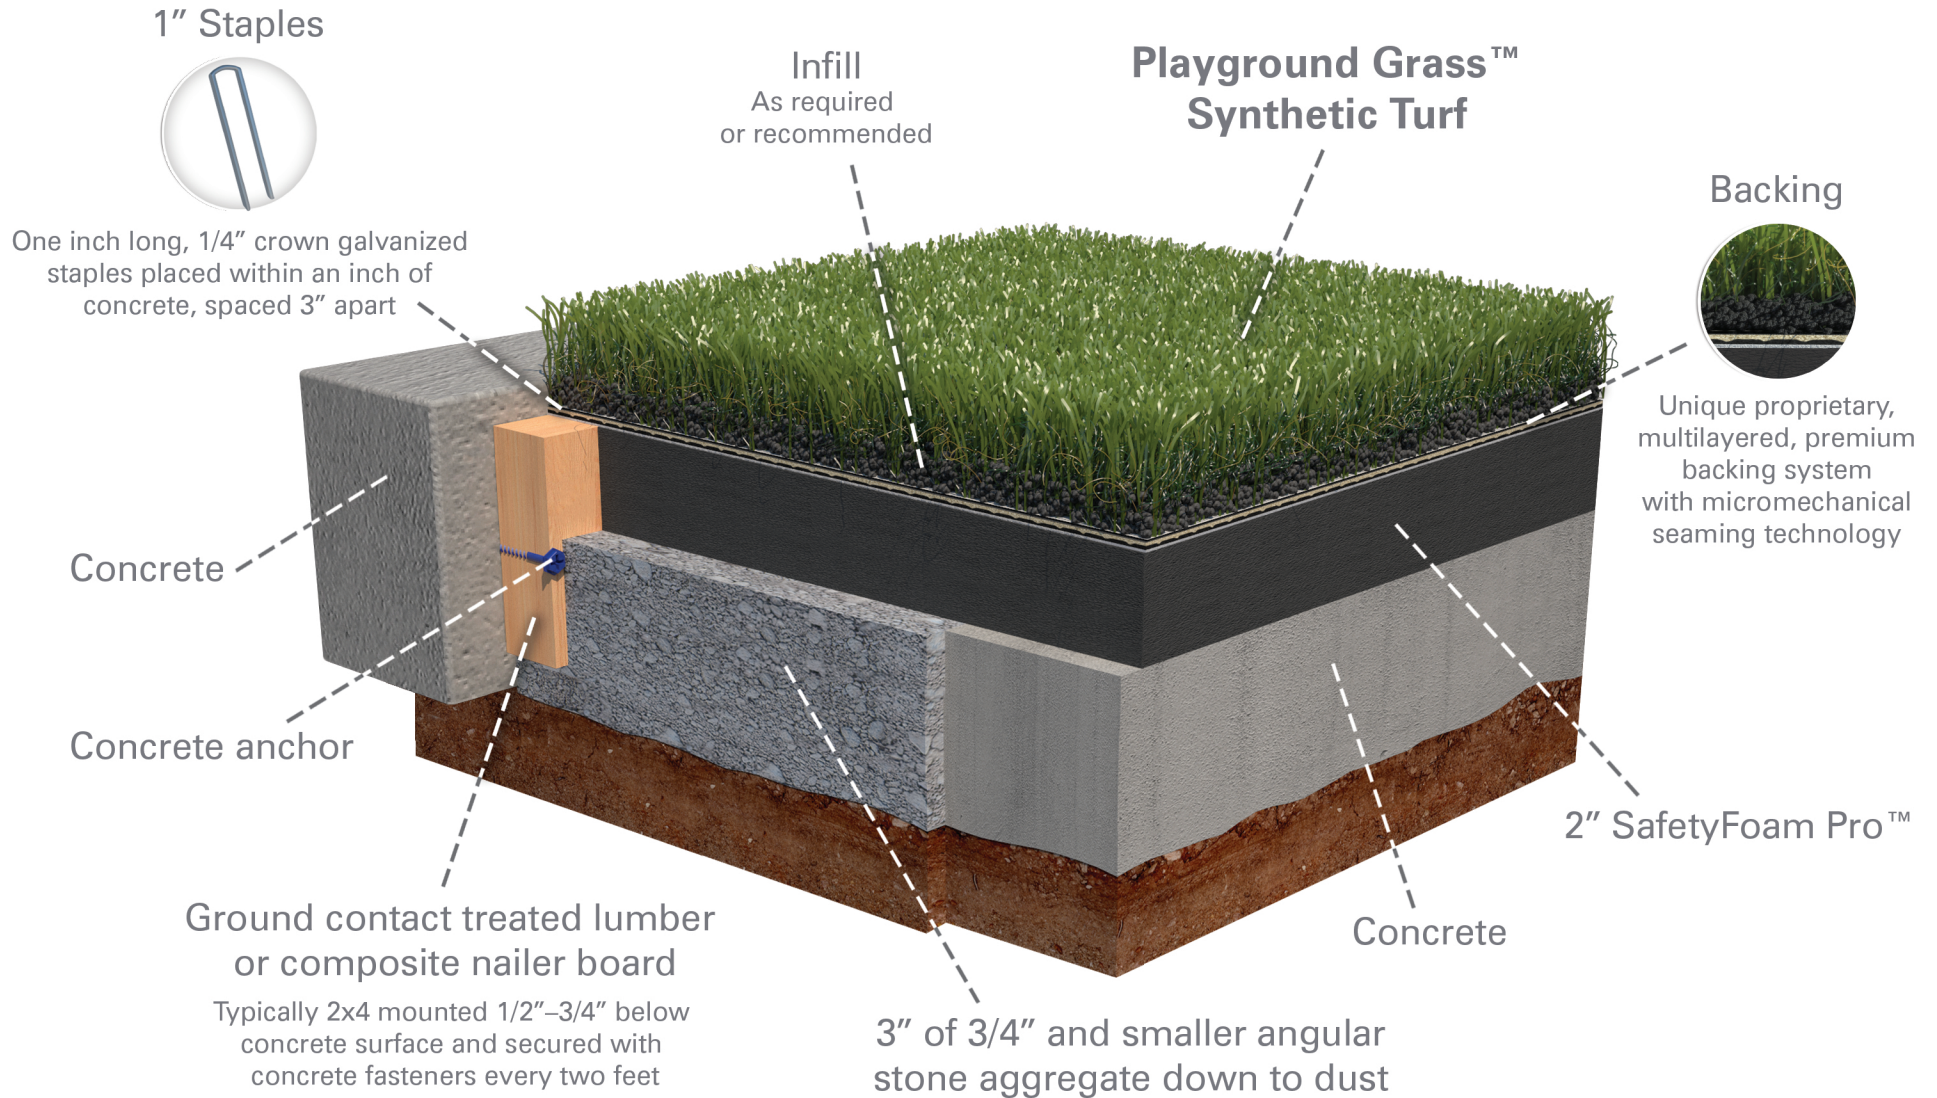

ForeverLawn®

866.992.7876 • foreverlawn.com
8007 Beeson St., Louisville, OH 44641



microsite.caddetails.com/1148

By	G. Swartz	09/20
Scale	Not to scale	
Drawing No.	M1352	