


# Playground Grass System

Installed over 3" SafetyFoam Pro

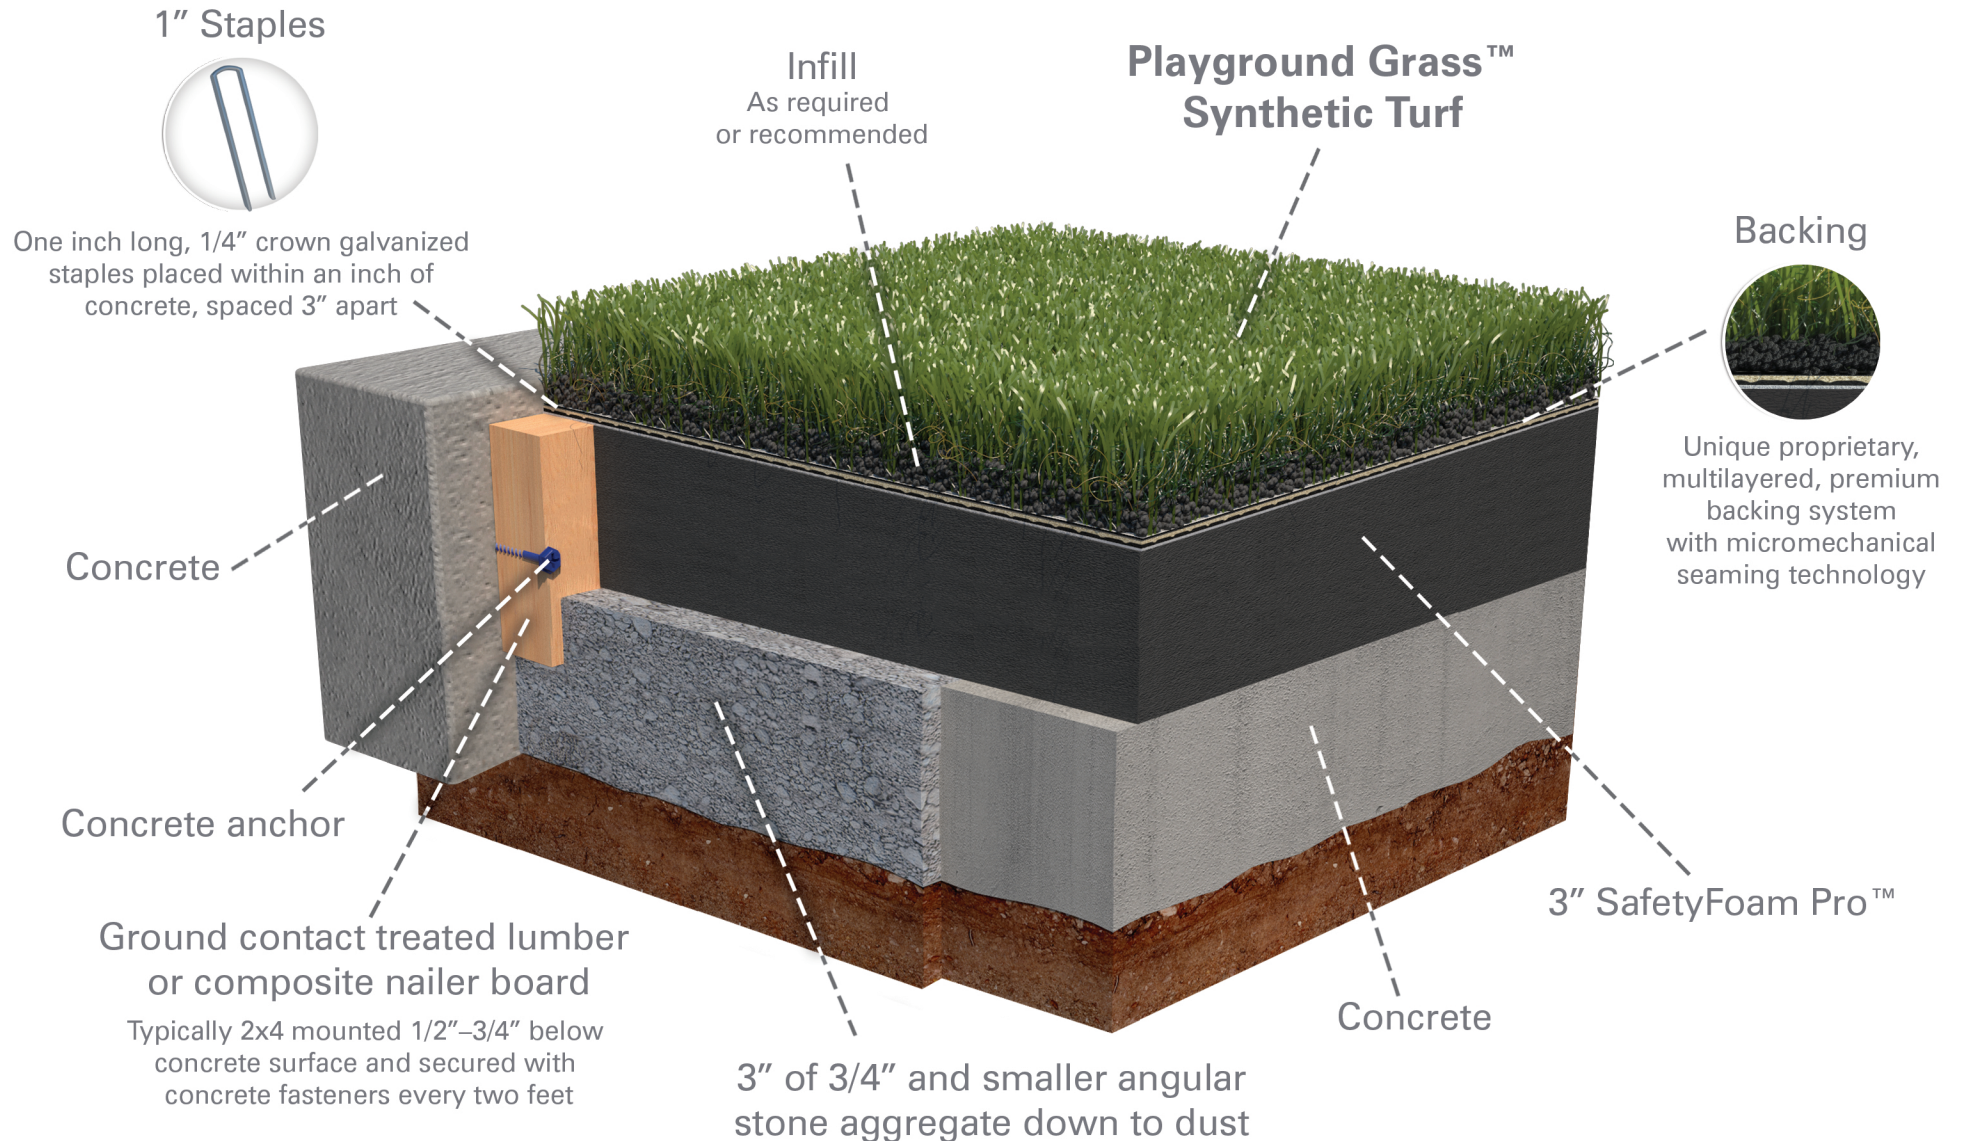

**ForeverLawn®**

866.992.7876 • foreverlawn.com  
8007 Beeson St., Louisville, OH 44641



microsite.caddetails.com/1148

By	G. Swartz	09/20
Scale	Not to scale	
Drawing No.	M1381	